


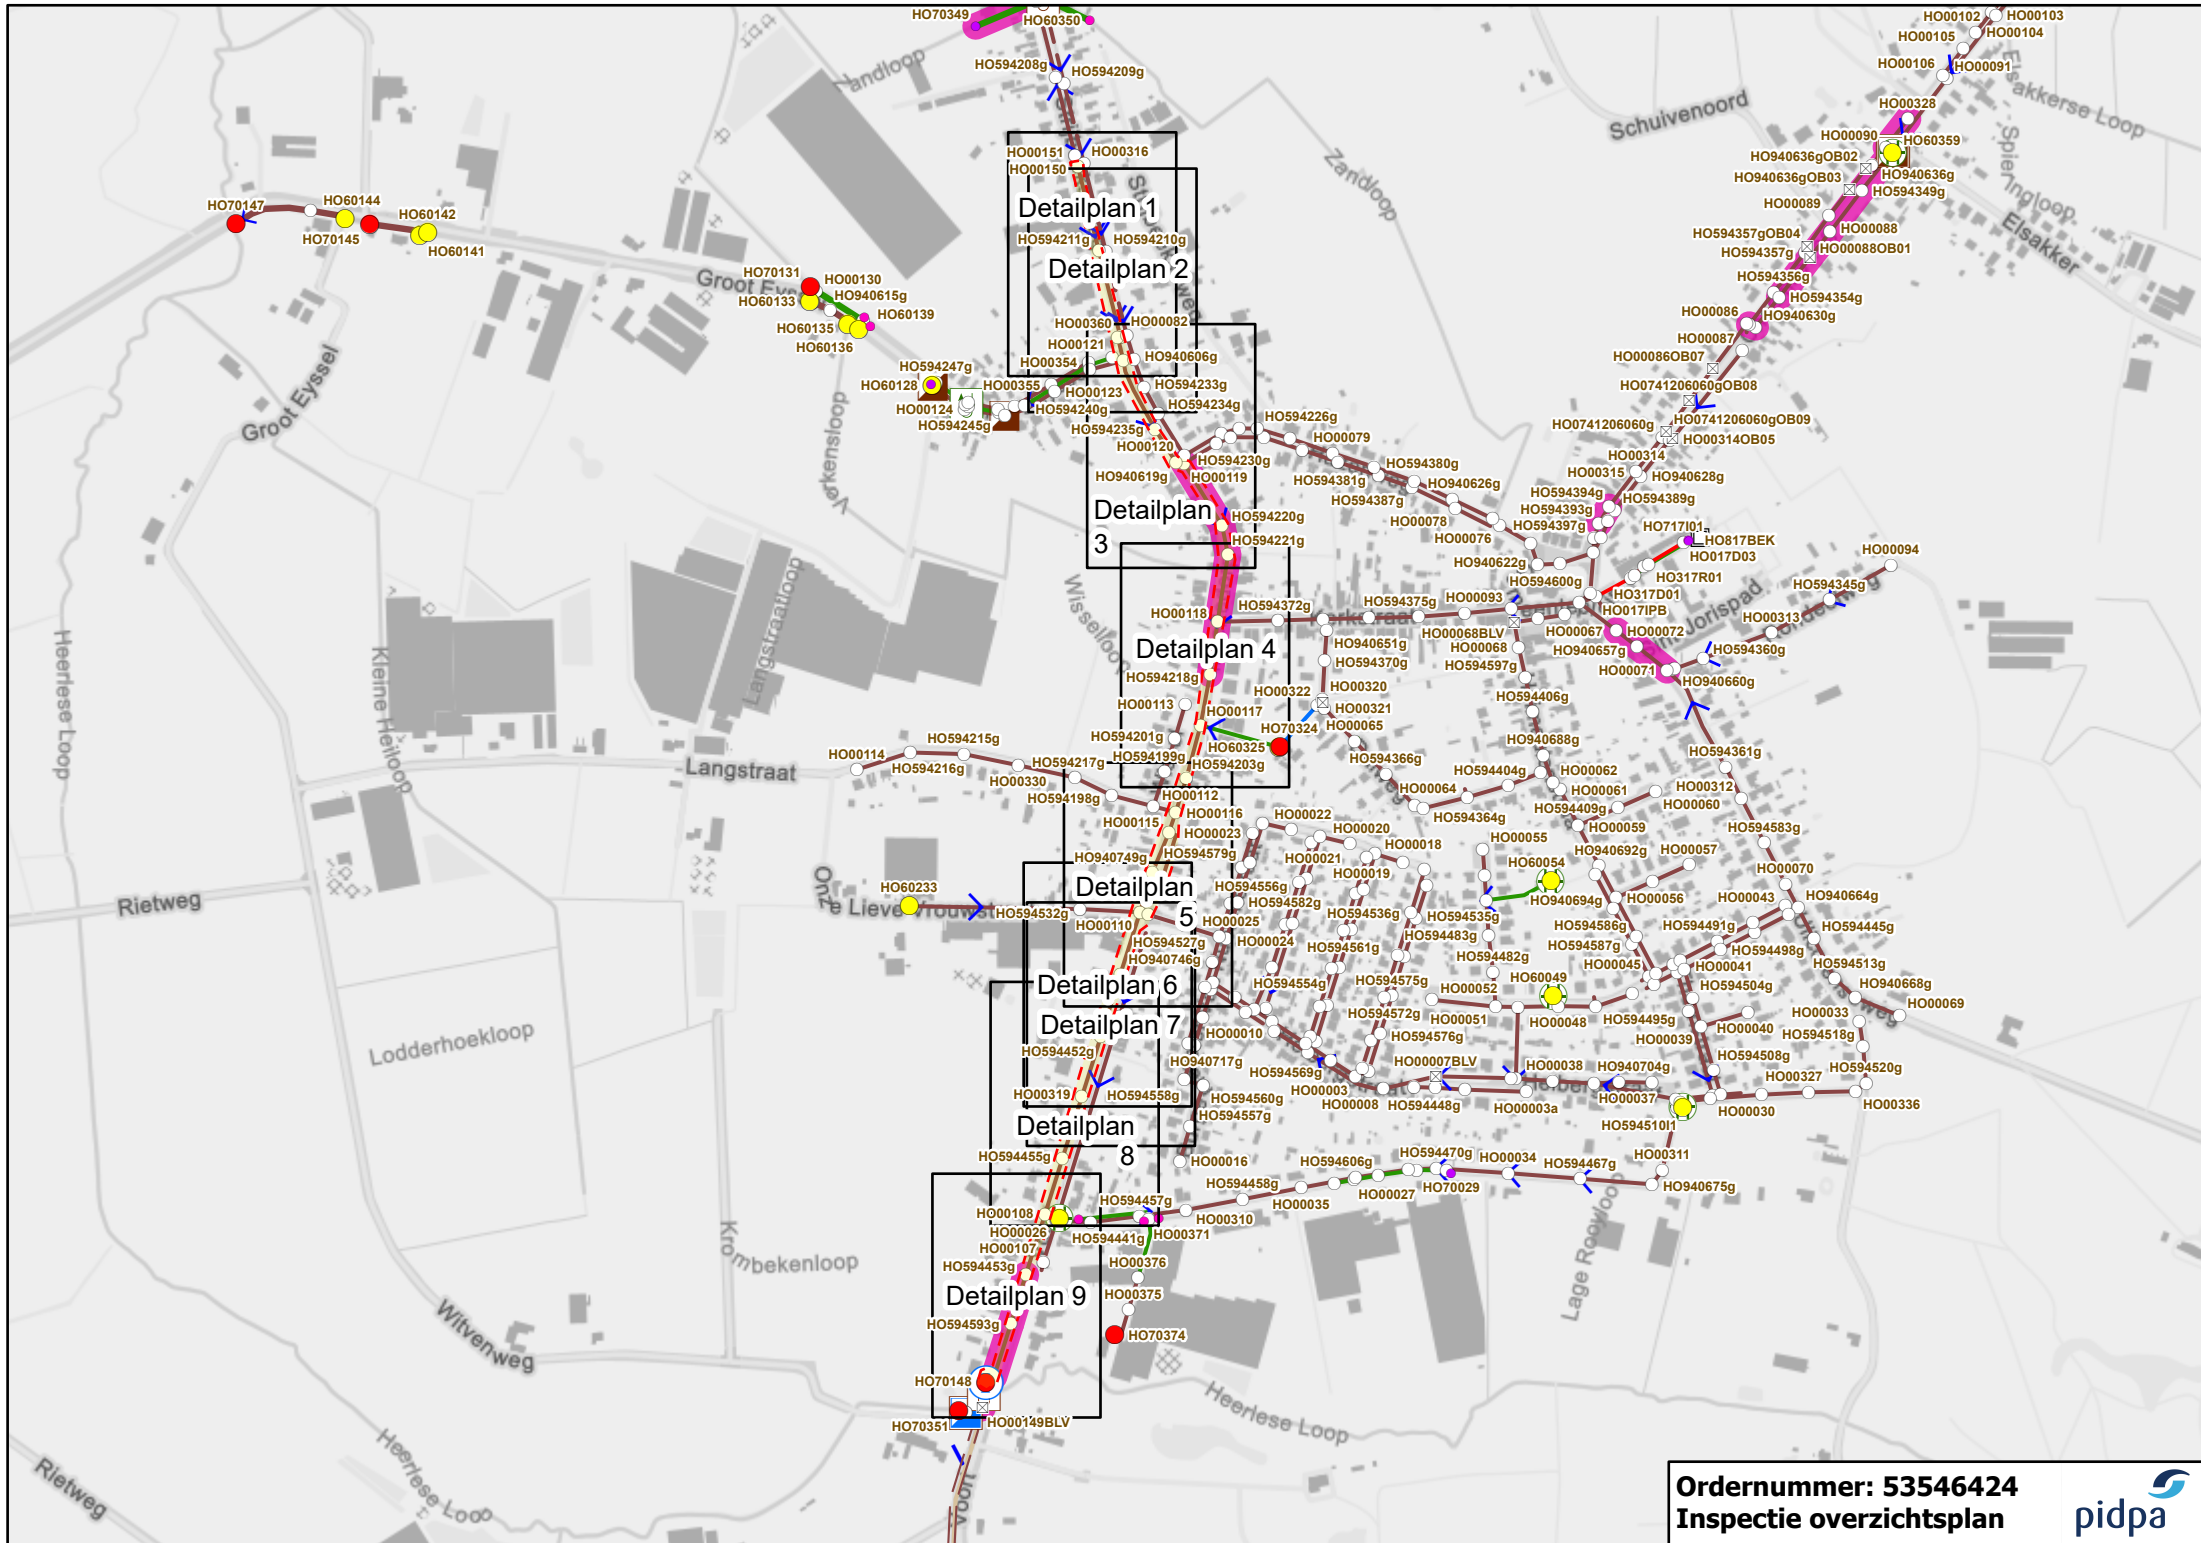

Detailplan 1

Detailplan 2

Detailplan 3

Detailplan 4

Detailplan 5

Detailplan 6

Detailplan 7

Detailplan 8

Detailplan 9

Ordernummer: 53546424
Inspectie overzichtsplan

