



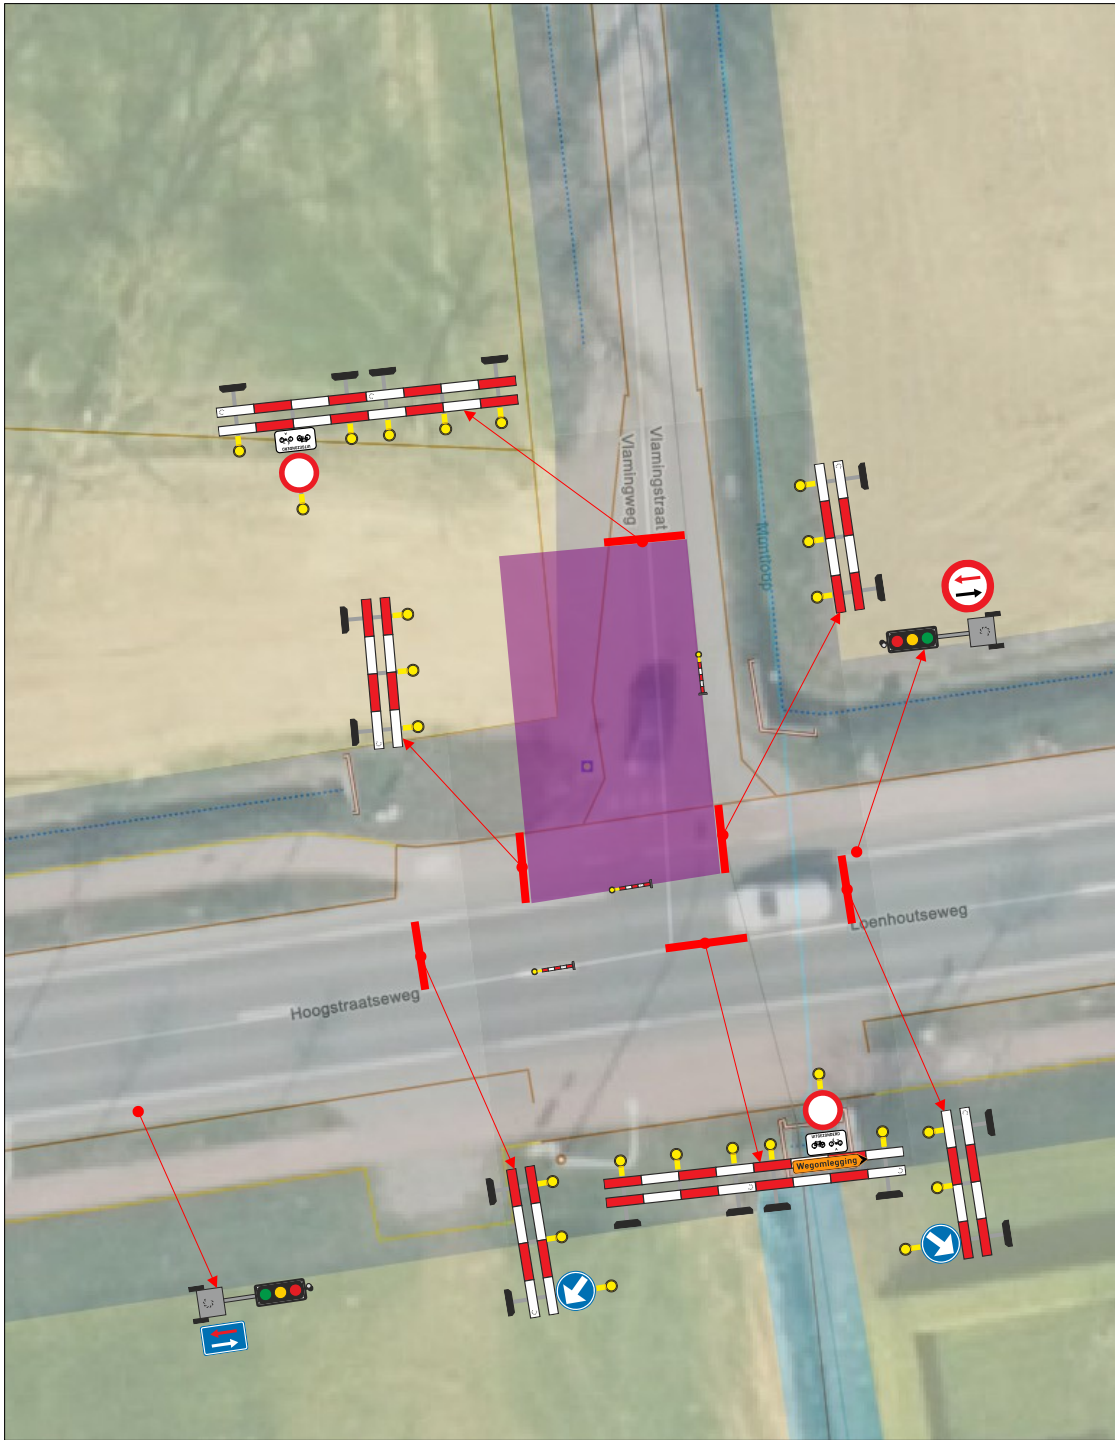

Aannemer: 		Opdrachtgever: 	
SIGNALISATIEPLAN			
Locatie: Wuustwezel – Hoogstraatseweg 259		Fase: 01	Versie: 01
Ref CSS: CSS-24-0015	Pagina: 1	Datum: 20/03/2024	
Ref opdrachtgever:			
Ref aanvraag:			
Legende:  Werfzone			

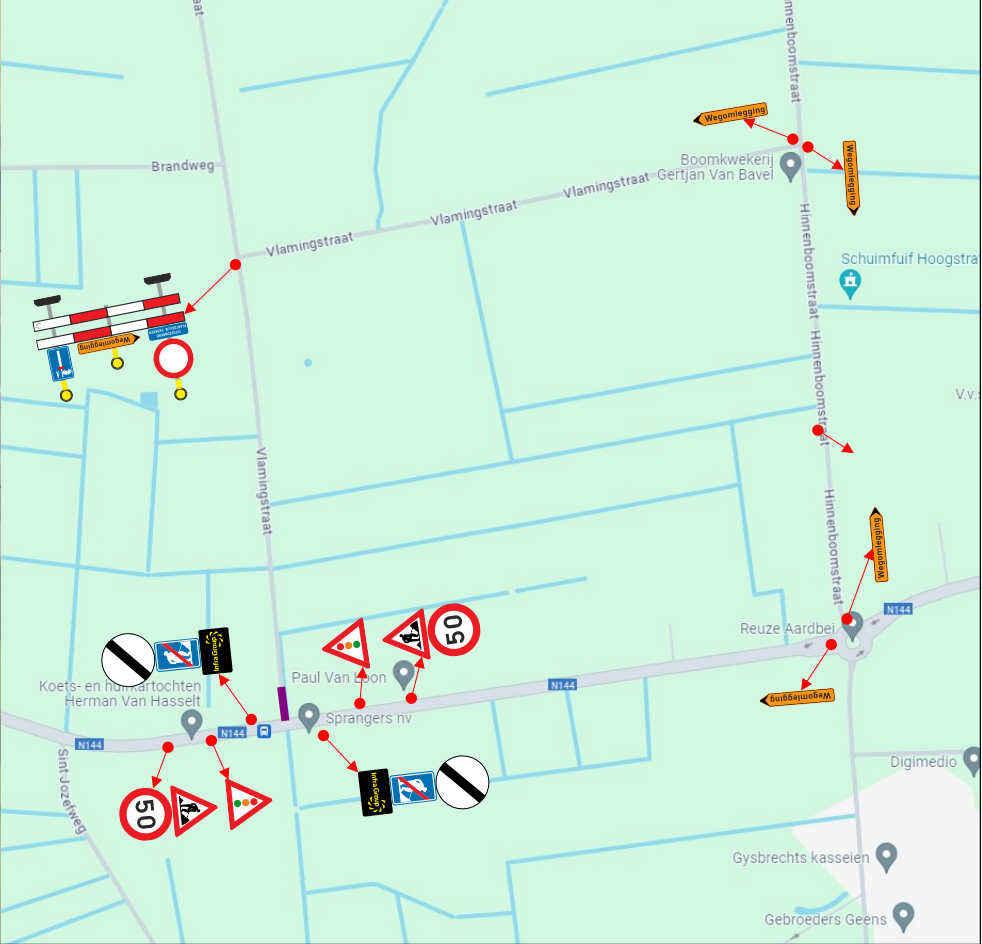

A map view of the intersection area. The map shows the intersection of Vlamingsstraat and Hoogstraatseweg. A purple rectangular area, representing the work zone, is situated at the intersection. Various traffic signs are visible, including a 'Wegomlegging' sign, a 'Wegomlegging' sign with a blue arrow, and a 'Wegomlegging' sign with a red arrow. A red line connects the work zone to the aerial view on the left.